



Floor Plans with Dimensions

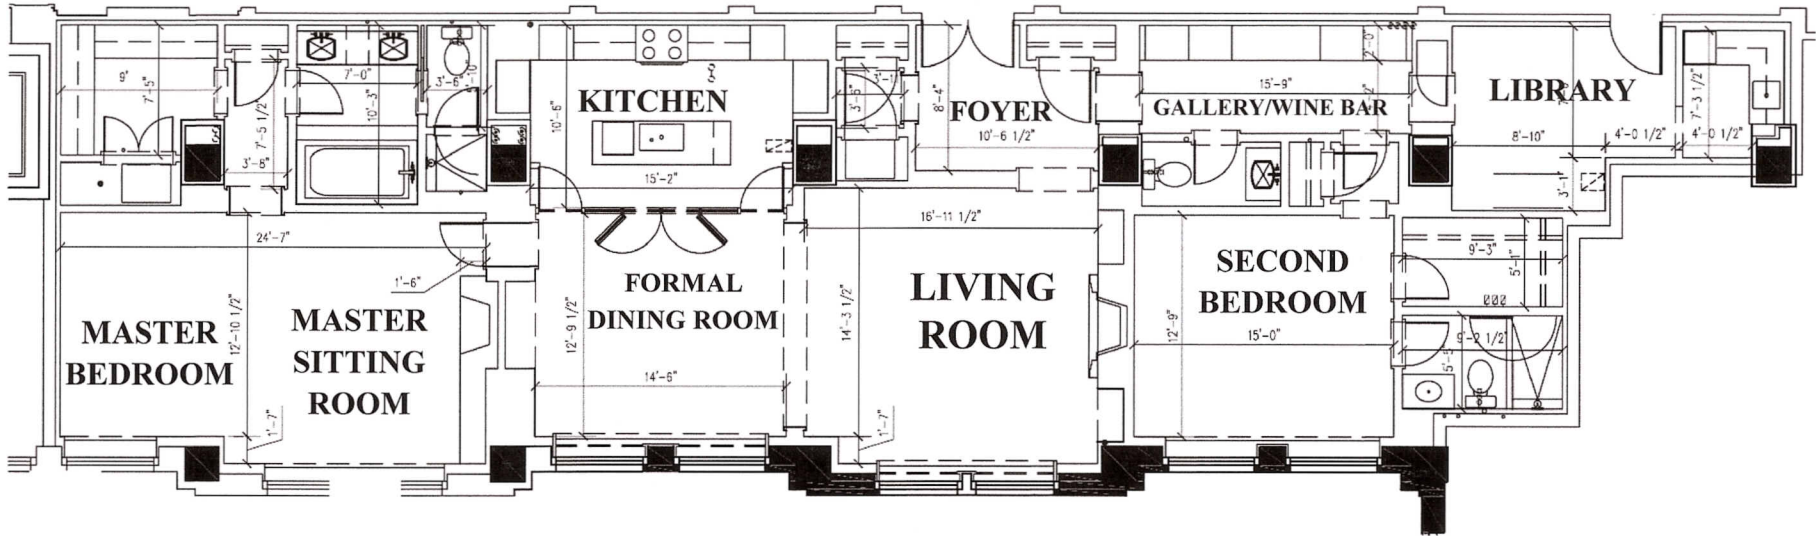

SCALE	1/4"=1'-0"	DRAWN BY	LLB/JAJ
SHEET NUMBER		DATE	31/05/06

LEE BRYAN INTERIOR DESIGN
 826 JUNIPER STREET N.E.
 ATLANTA, GEORGIA 30308
 P: 404-817-3313
 F: 404-817-3314
<http://www.leebryanid.com>

Floor Plans with Furniture

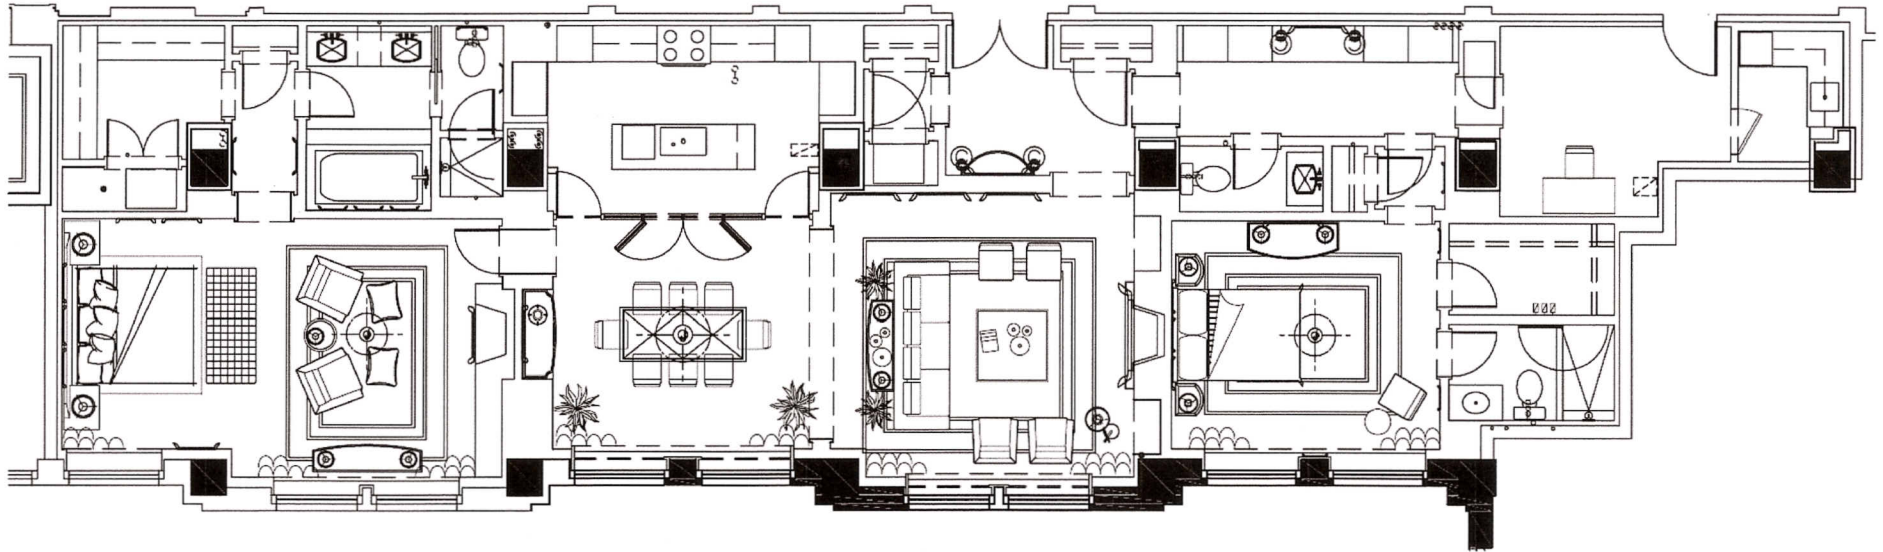

SCALE	1/4"=1'-0"	DRAWN BY	LLB/JAJ
SHEET NUMBER		DATE	31/05/06

LEE BRYAN INTERIOR DESIGN
825 JUNIPER STREET N.E.
ATLANTA, GEORGIA 30308
P: 404-817-3313
F: 404-817-3314
<http://www.leebryanid.com>